




# QUESTION ONE - ANALYTICAL

<b>ANSWERS</b>		
1	SPRINGS ROAD	1
2	A. MKHIZE	1
3	NOT TO SCALE	1
4	CORNER HEIGHT	1
5	BOUNDARY LINE	1
6	SEPTIC TANK	1
7	GULLEY	1
8	SEWERAGE LINE	1
9	WATER STORAGE TANK	1
10	BUILDING LINE	1
11	ELECTRIC METER	1
12	WATER METER	1
13	MAN HOLE	1
14	SOUTH WEST	1
15	DURBAN	1
16	3m	2
17	$\begin{aligned} \text{AREA} &= L \times B \\ &= 37,5 \times 30 \\ &= \mathbf{1125 \text{ m}^2} \end{aligned}$	3
	$\begin{aligned} \text{PERIMETER} &= AB + BC + CD + DA \\ &= 30 + 37,5 + 30 + 37,5 \\ &= \mathbf{135 \text{ m}} \end{aligned}$	3
19		2

QUESTION 19	
	✓1
	✓1

QUESTION ONE  
 GRADE 10  
 MARKING GUIDELINES

**QUESTION TWO**  
**GRADE 10**  
**MARKING GUIDELINES**

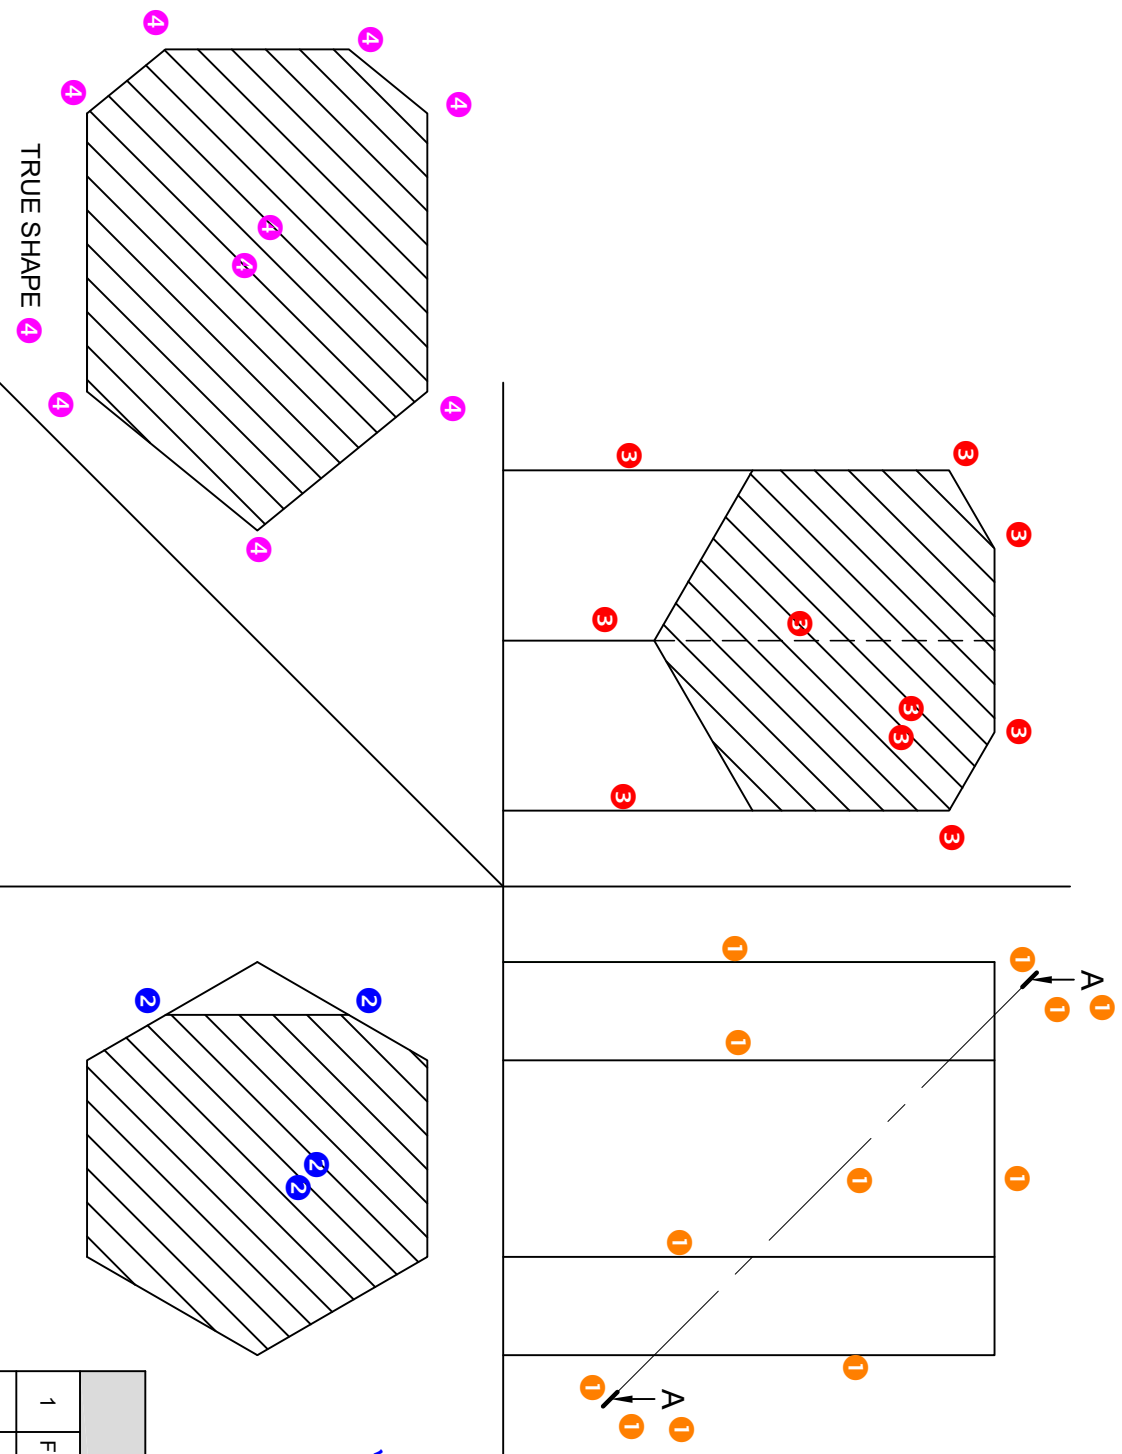

✓ 2-SHAPE

**ASSESSMENT CRITERIA**

1	FRONT VIEW	6	
2	SECTIONAL TOP VIEW	4	
3	SECTIONAL RIGHT VIEW	5	
4	TRUE SHAPE	5	

**PENALTIES (-)**

<b>TOTAL</b>	<b>20</b>	
--------------	-----------	--

QUESTION 4.1  
 GRADE 10  
 MEMORANDUM

HATCHING:


ALL HATCHED  
 SANS COMPLIANT

✓4 ✓4  
 ✓4

\* INSTRUMENTS MUST BE USED


WINDOWS:

DETAIL OF MARK  
 ALLOCATION

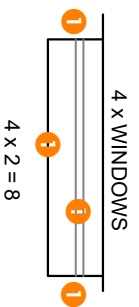

DOORS:


DETAIL OF MARK  
 ALLOCATION

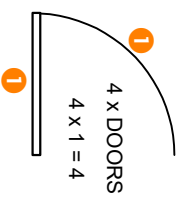

**ASSESSMENT CRITERIA**


**FLOOR PLAN**

1	DOORS + WINDOWS	12	
2	LABELS	7	
3	FIXTURES	8	
4	HATCHING	3	
<b>SUBTOTAL</b>		<b>30</b>	

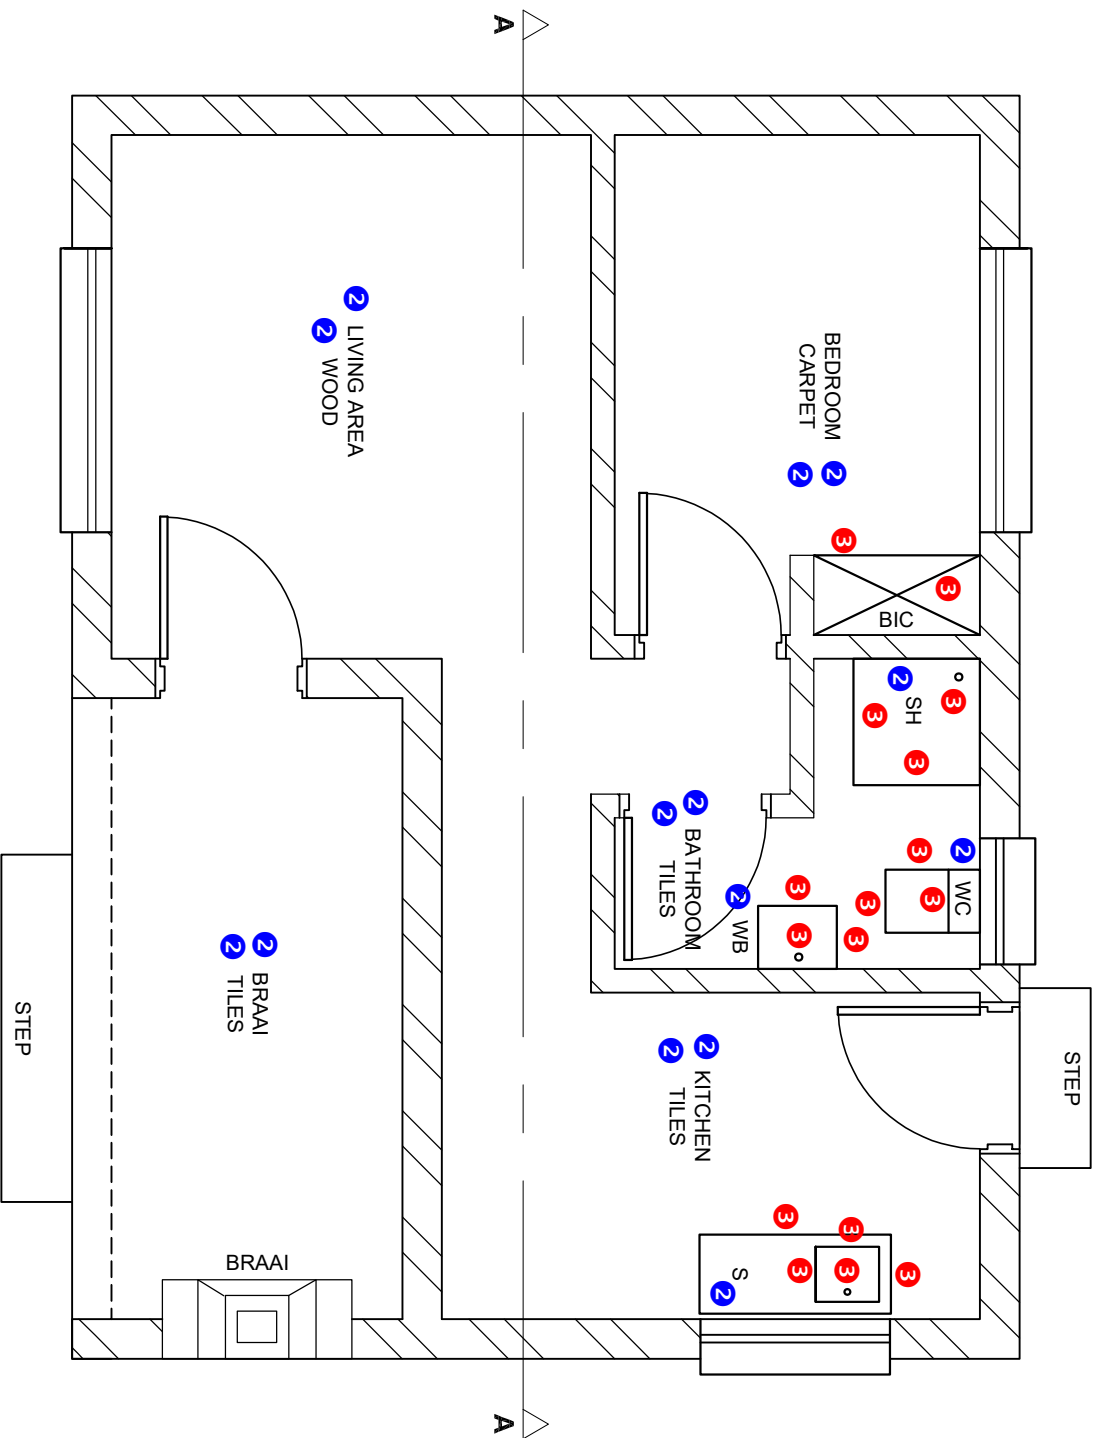

**FLOOR PLAN**  
 SCALE 1 : 50

QUESTION 4.2  
 GRADE 10  
 MEMORANDUM

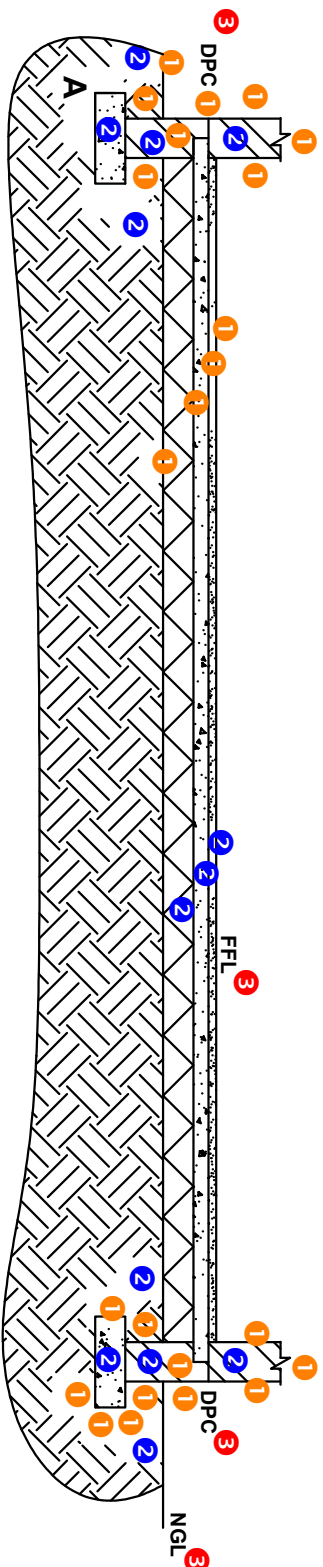

SECTIONAL ELEVATION ON A-A

SCALE 1 : 50

ASSESSMENT CRITERIA		
SECTIONAL ELEVATION		
1	WALLS + FOUNDATION	11½
2	HATCHING	6½
3	LABELS	2
<b>SUBTOTAL</b>		<b>20</b>